



# LEGEND: BUILDING PARKING LOT

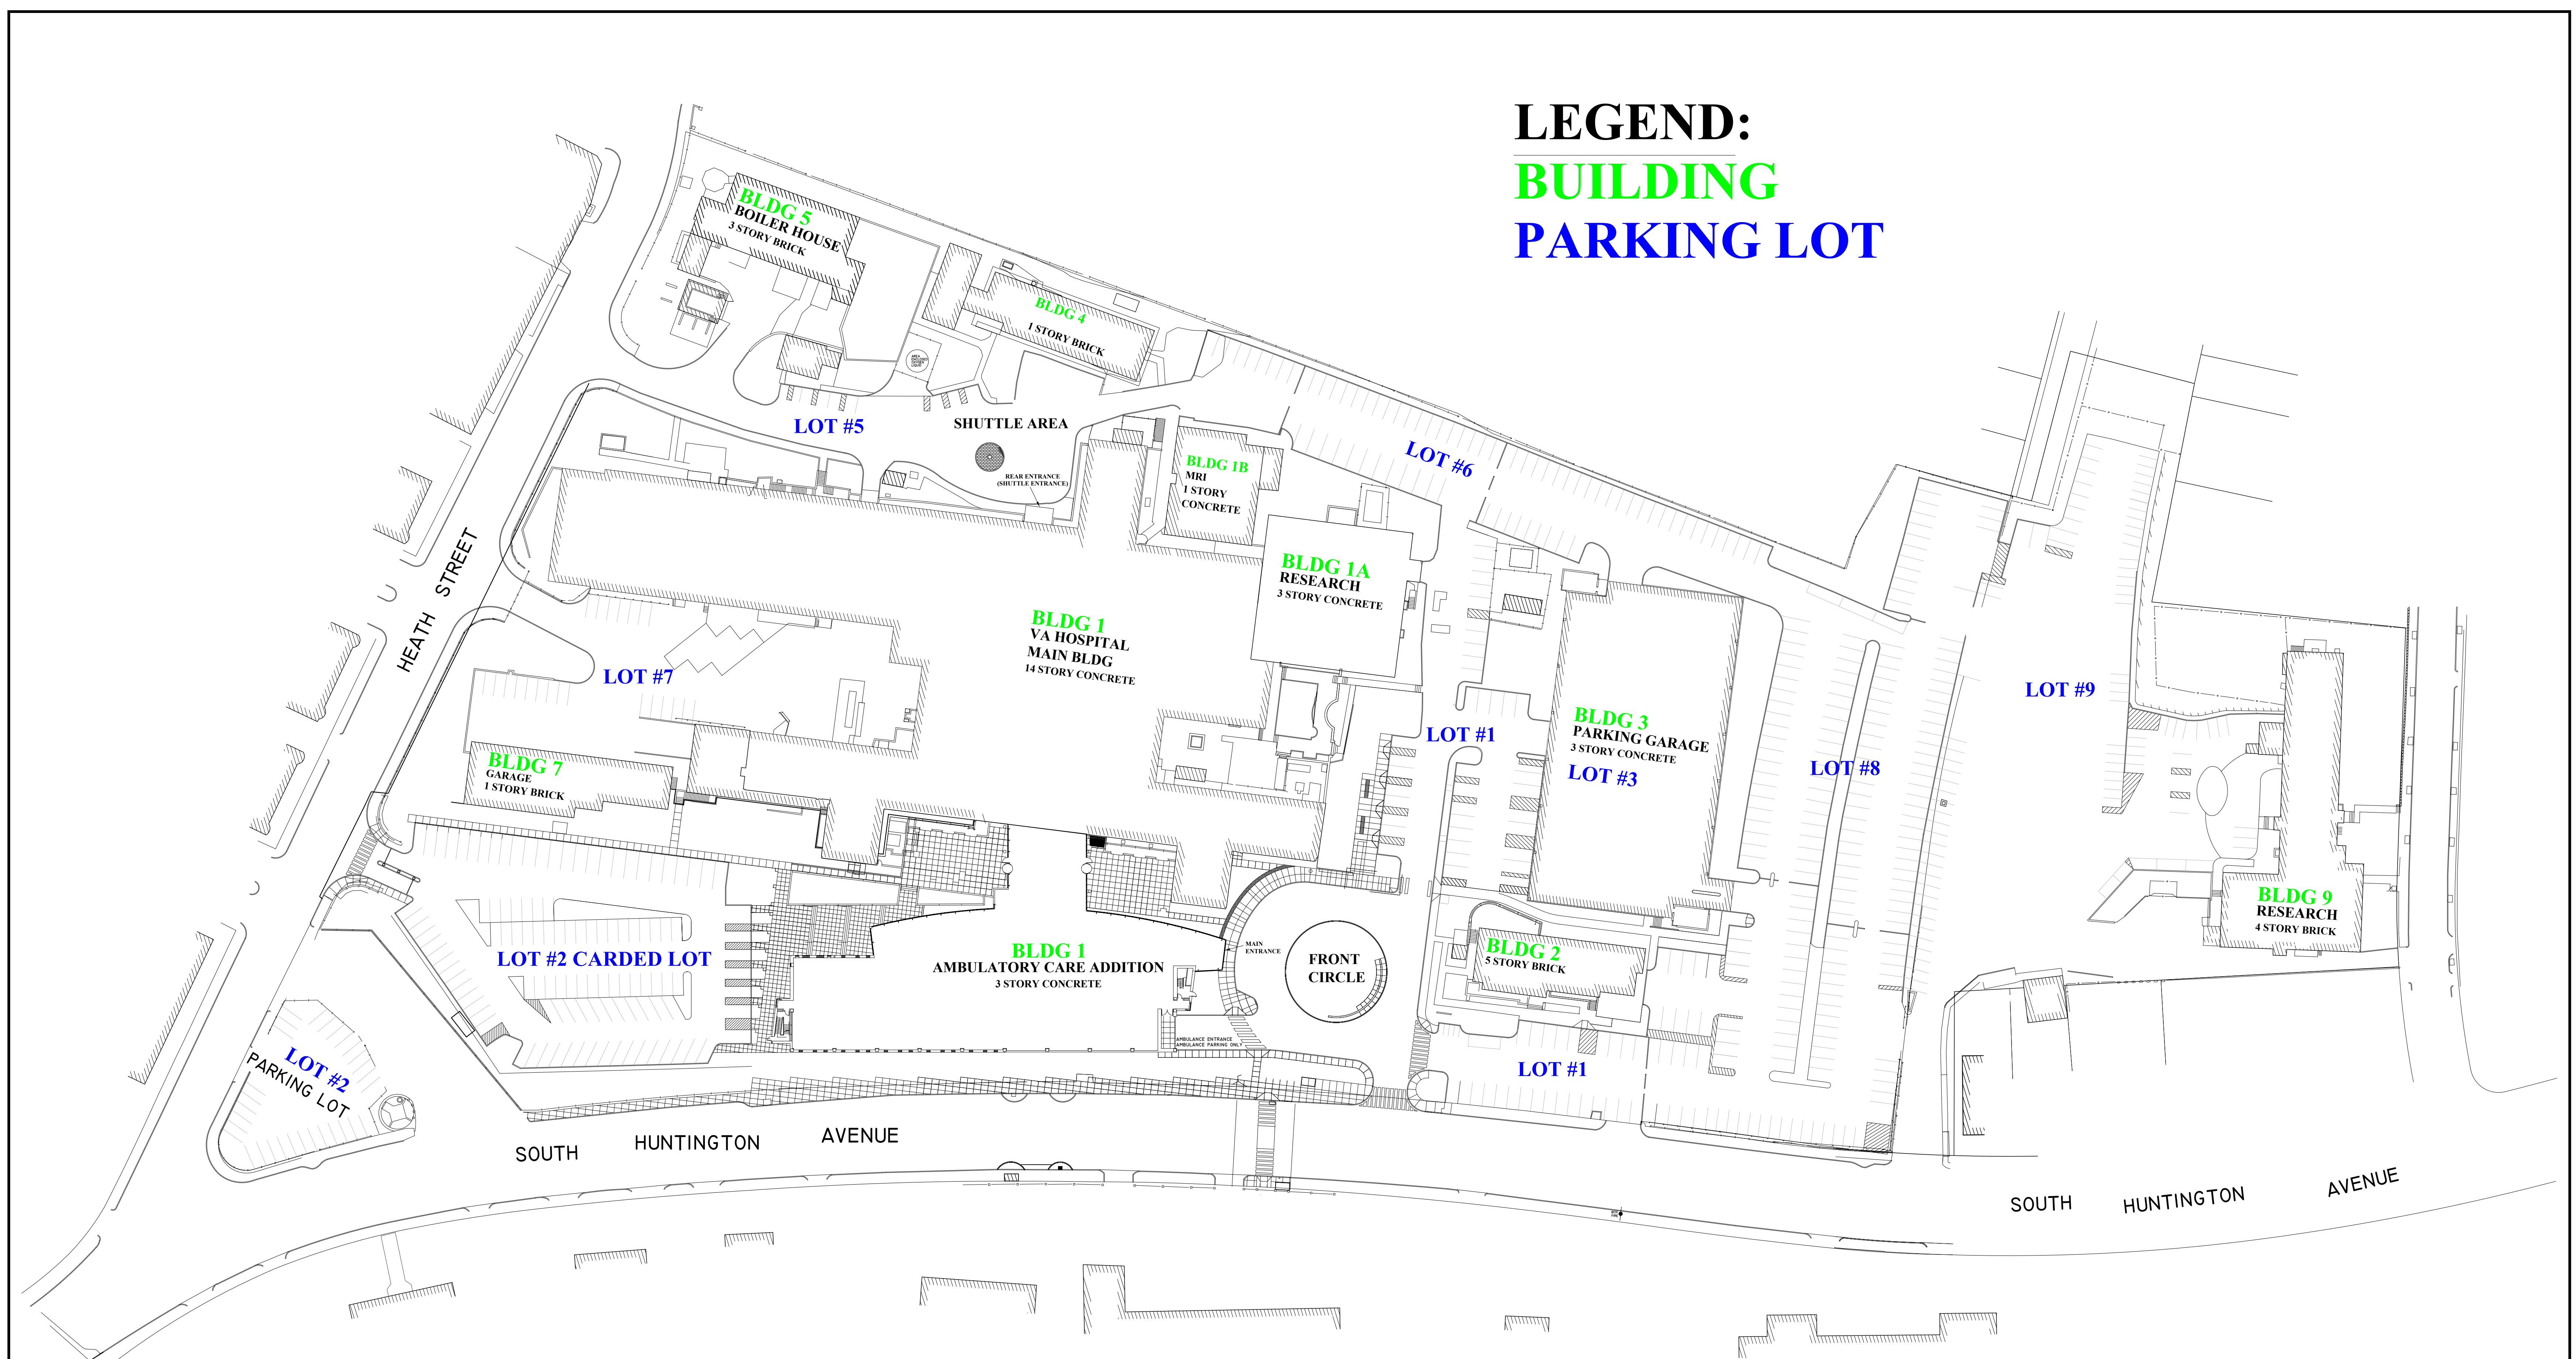

VAMC BOSTON  
SITE PLAN  
150 S. HUNTINGTON AV.

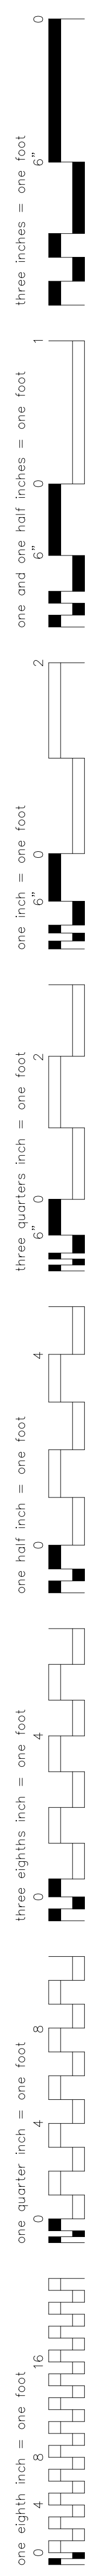

Revisions	Date	Professional Seal	SCALE 1:50	Drawing Title SITE-PLAN OVERVIEW	Project Title V.A.P.D. PARKING LOT MAP	Date 11-23-10		
				Approved: Project Manager	Building Number	Checked		
				Approved: Service Chief	Location VAMC BOSTON MASS.	Drawing No. A-1		